


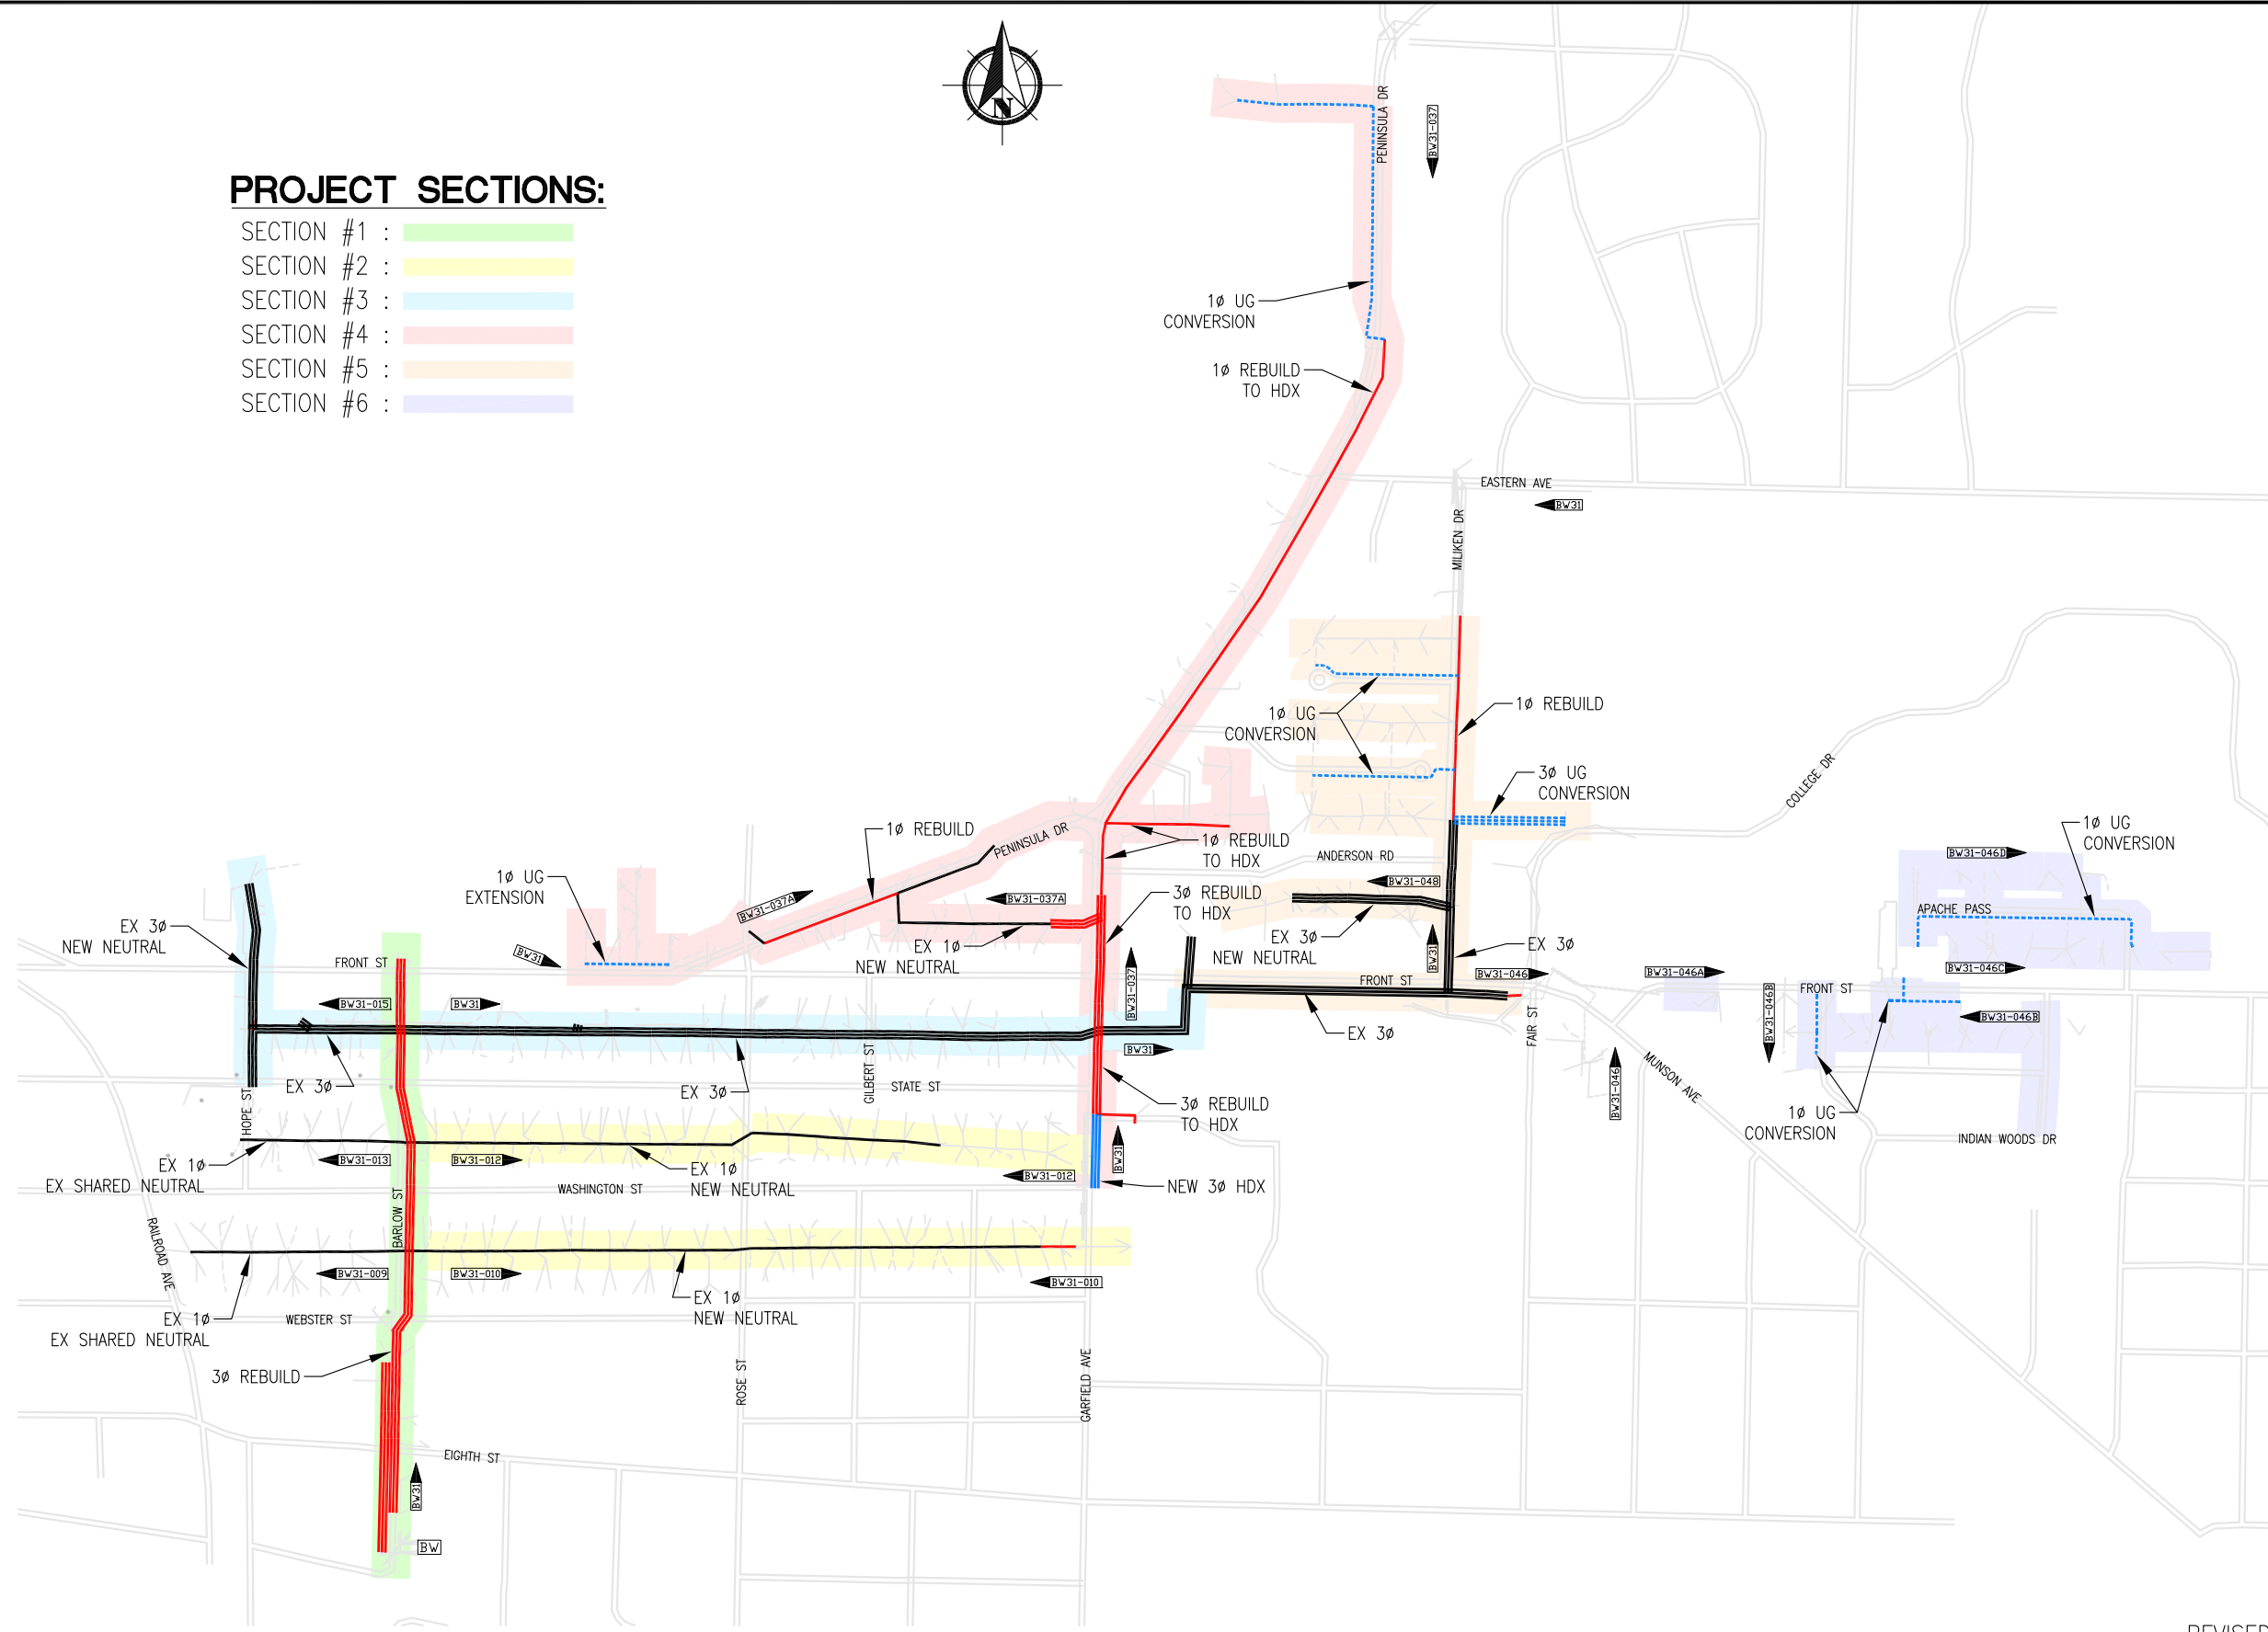

PROJECT SECTIONS:

- SECTION #1 :
- SECTION #2 :
- SECTION #3 :
- SECTION #4 :
- SECTION #5 :
- SECTION #6 :



REVISED



PROJECT NAME
BW31 CIRCUIT REBUILD
CLIENT
TRAVERSE CITY LIGHT & POWER

OVERVIEW DRAWING

GRP ENGINEERING, INC., GRAND RAPIDS / PETOSKEY, MI., 231-439-9683

DATE 04-05-2017	PROJECT NO. 16-0831.01
ENG. MPM	DRAWING
DR. KHG	OD