


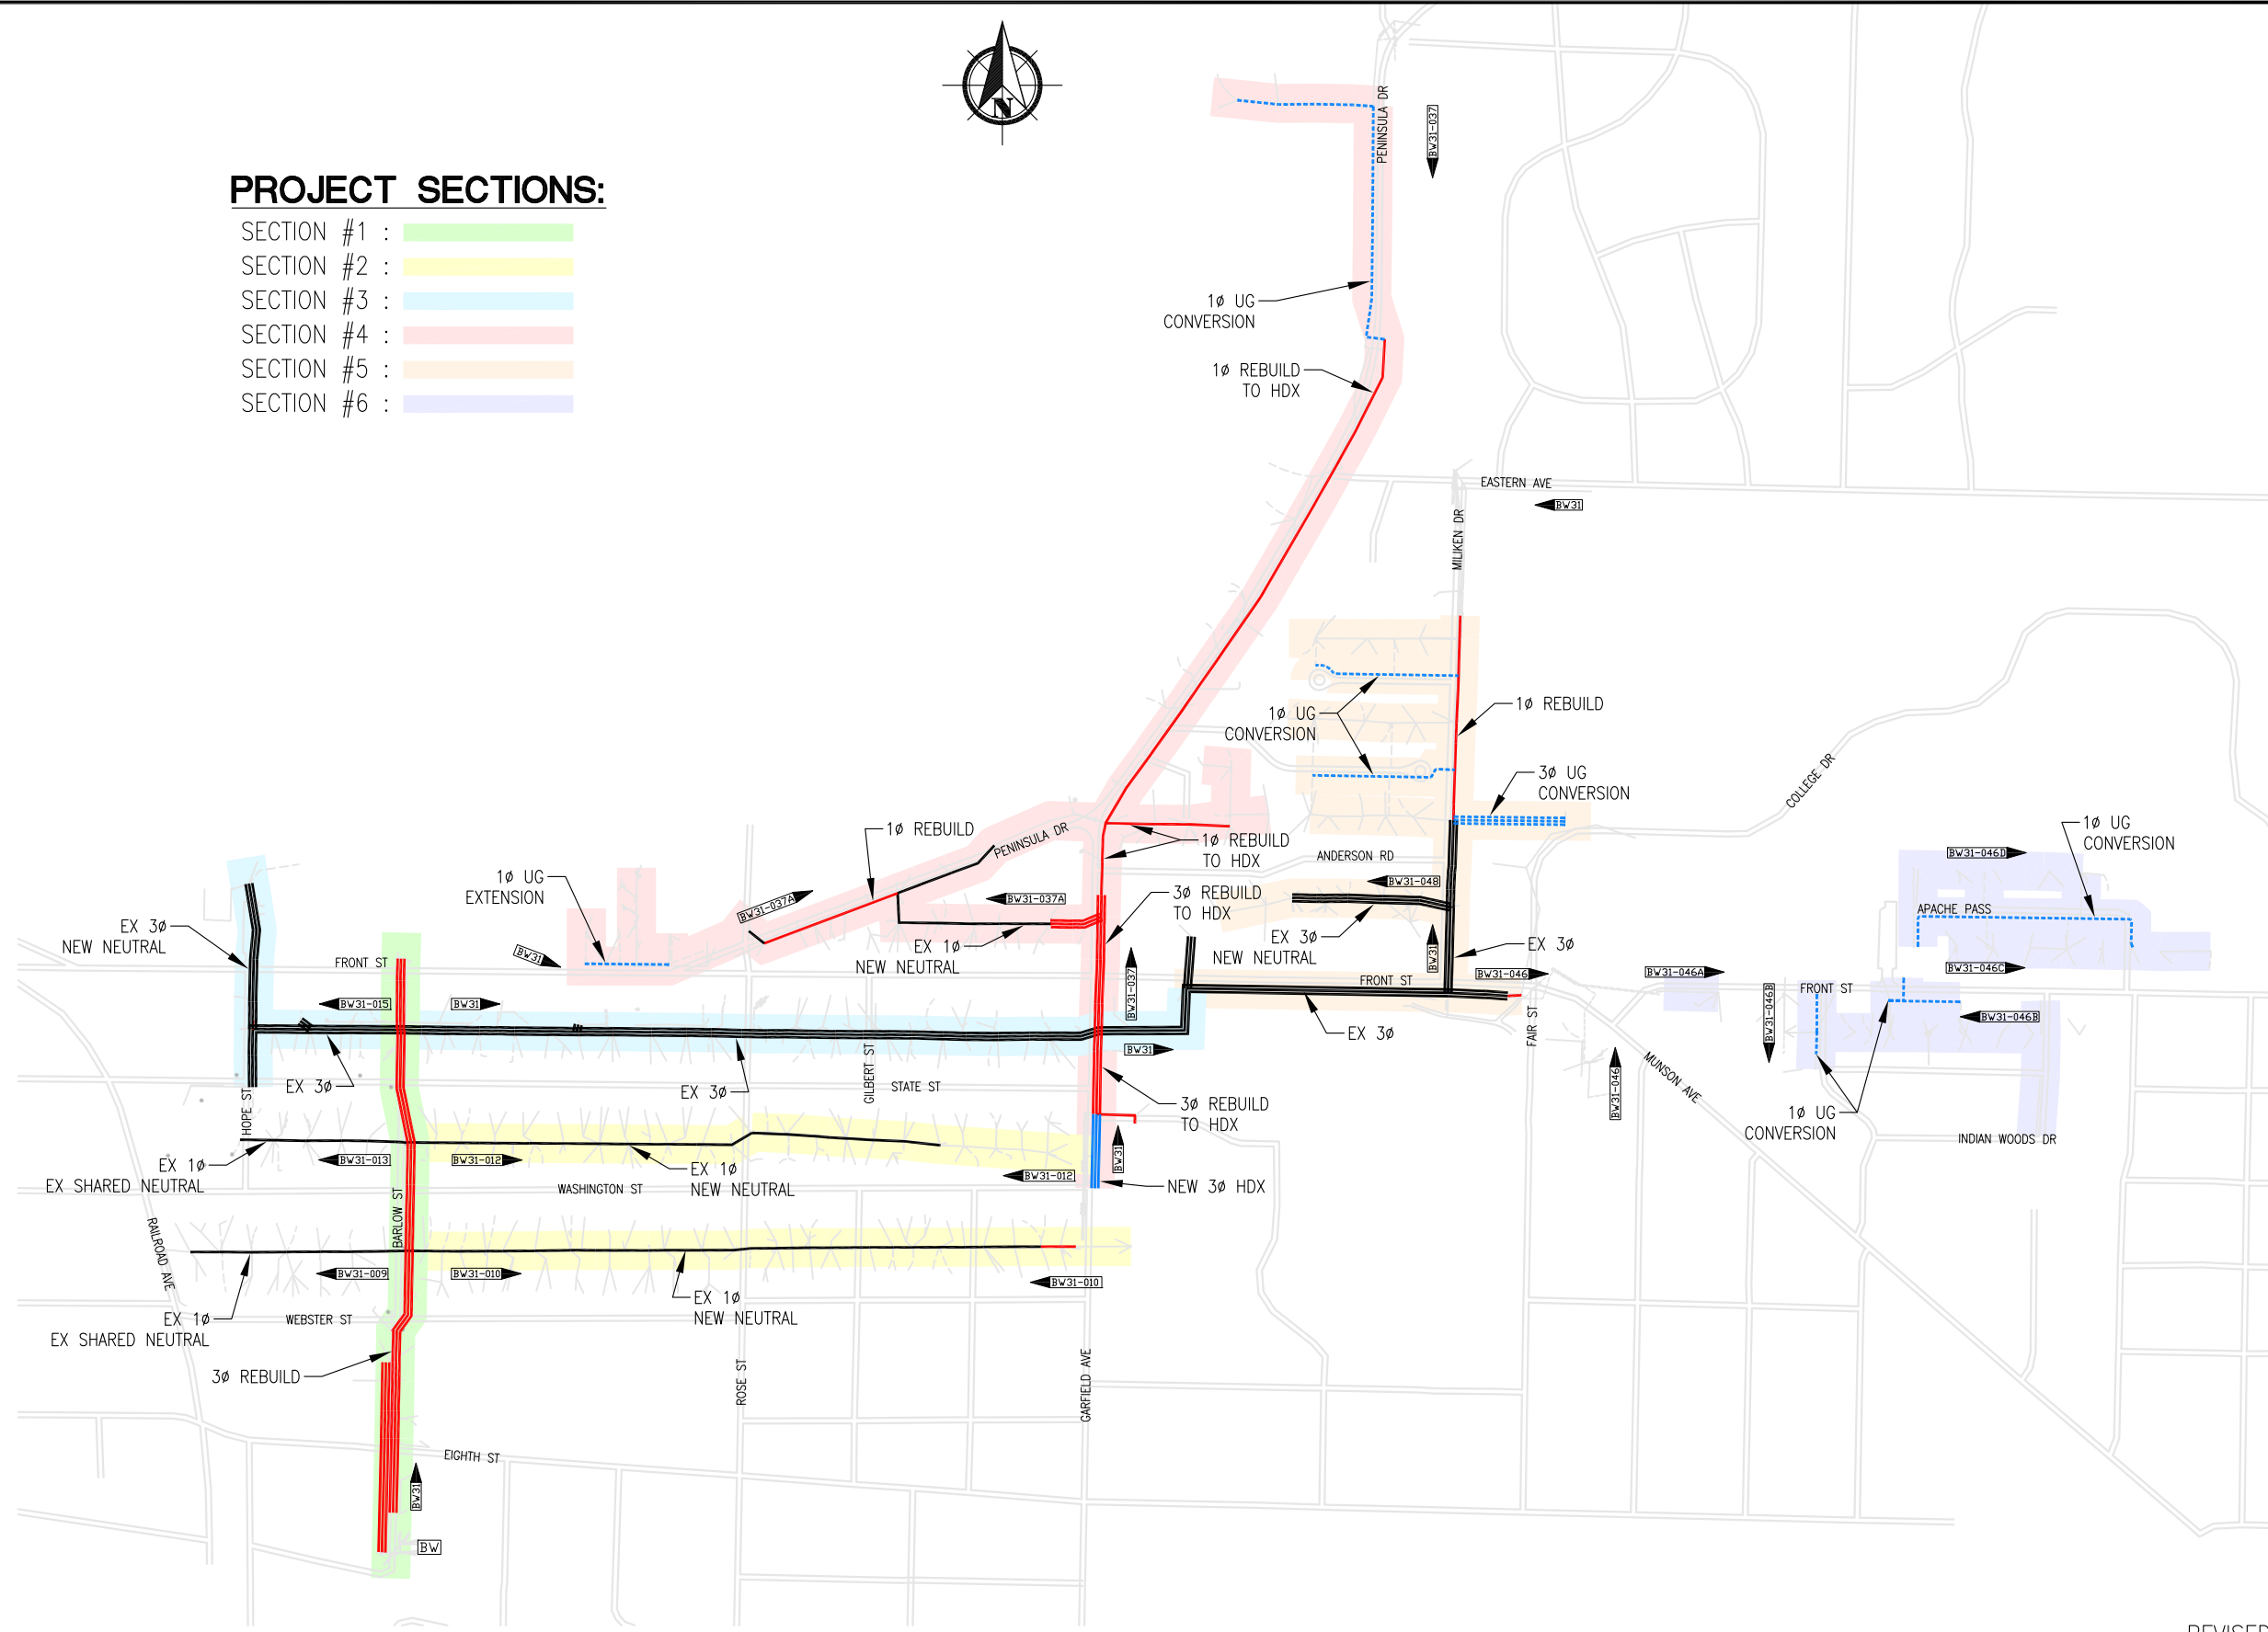

**PROJECT SECTIONS:**

- SECTION #1 :
- SECTION #2 :
- SECTION #3 :
- SECTION #4 :
- SECTION #5 :
- SECTION #6 :



REVISED



PROJECT NAME  
**BW31 CIRCUIT REBUILD**  
 CLIENT  
**TRAVERSE CITY LIGHT & POWER**

**OVERVIEW DRAWING**

GRP ENGINEERING, INC., GRAND RAPIDS / PETOSKEY, MI., 231-439-9683

DATE 04-05-2017	PROJECT NO. 16-0831.01
ENG. MPM	DRAWING
DR. KHG	<b>OD</b>